



C	-	-	-
B	-	-	-
A	-	-	-
REV	DATE	DESCRIPTION	
dtwo design Ltd Unit 10, Sheppard Court, 2, Manor Gardens, 11, Church Lane, London, SE1 1 5PF			
PROJECT NUMBER CAMBERWELL 000/29.			
CLIENT R. BISSETT CAMBERWELL LONDON.			
GENERAL DRAWING NOTES 0.1 DO NOT SCALE DRAWING 0.2 CHECK ALL DIMENSIONS ON SITE 0.3 EXECUTE ALL WORK IN ACCORDANCE WITH RELEVANT BUILDING REGULATIONS, WRITTEN STANDARDS AND BFE/WHIP			
		TITLE ROOM 04 (G) FIRE STRATEGY	
SCALE 1:25 ALL MEASUREMENTS IN MM	PROJECT NO. 000/28	DRAWING NO. 0000/03	DATE 22 NOV 2008
DATE 22 NOV 2008	DESIGNER	ISSUED BY /A	DRAWN BY D.KNIGHT
THIS DRAWING REMAINS THE PROPERTY OF DTWO DESIGN LIMITED AND MAY NOT BE COPIED OR REPRODUCED IN ANY WAY WITHOUT PRIOR WRITTEN PERMISSION.			
KEY:			
	FIRE CALL POINT		SMOKE HEAD

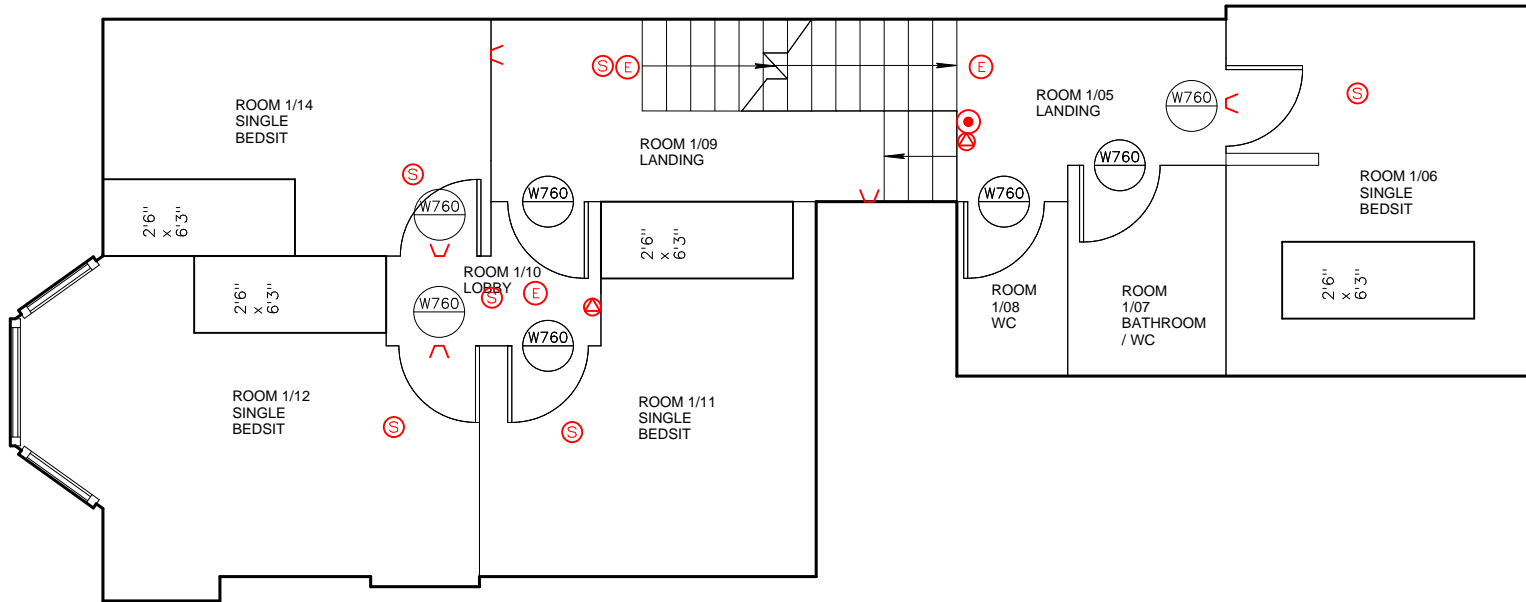

C	-	
B	-	
A	-	
NO:	DATE:	DESCRIPTION:
dtwo design Ltd <small>UNIT 10, BRIMLEY COURT 1 RAINY GARDENS LONDON W11 1BB</small>		
PROJECT NUMBER CAMBERWELL 000/29.		
CLIENT R. BISSETT CAMBERWELL LONDON.		
GENERAL DRAWING NOTES: G.1 DO NOT SCALE DRAWING. G.2 CHECK ALL DIMENSIONS ON SITE. G.3 EXECUTE ALL WORK IN ACCORDANCE WITH RELEVANT BUILDING REGULATIONS, BRITISH STANDARDS AND BY-LAWS.		
	TITLE ROOM 04 (G) FIRE STRATEGY	
SCALE 1:25 ALL MEASUREMENTS IN MILL	PROJECT NO: 000/28	NOVUM NO: 0000/03
DATE 22 NOV 2004	NOVUM /A	DRAWN BY D.KNIGHT
THIS DRAWING REMAINS THE PROPERTY OF DTWO DESIGN LIMITED AND MAY NOT BE COPIED OR REPRODUCED IN ANY MANNER WITHOUT PRIOR WRITTEN PERMISSION.		
KEY:		
	FIRE CALL POINT	
	SMOKE HEAD	
	EMERGENCY LIGHT	
	SOUNDER - FIRE ALARM	
	LOW CEILING HEIGHT	
	FIRE ALARM PANEL	
	SLTR WATER	
	SLTR CO2	
	FIRE BLANKET	

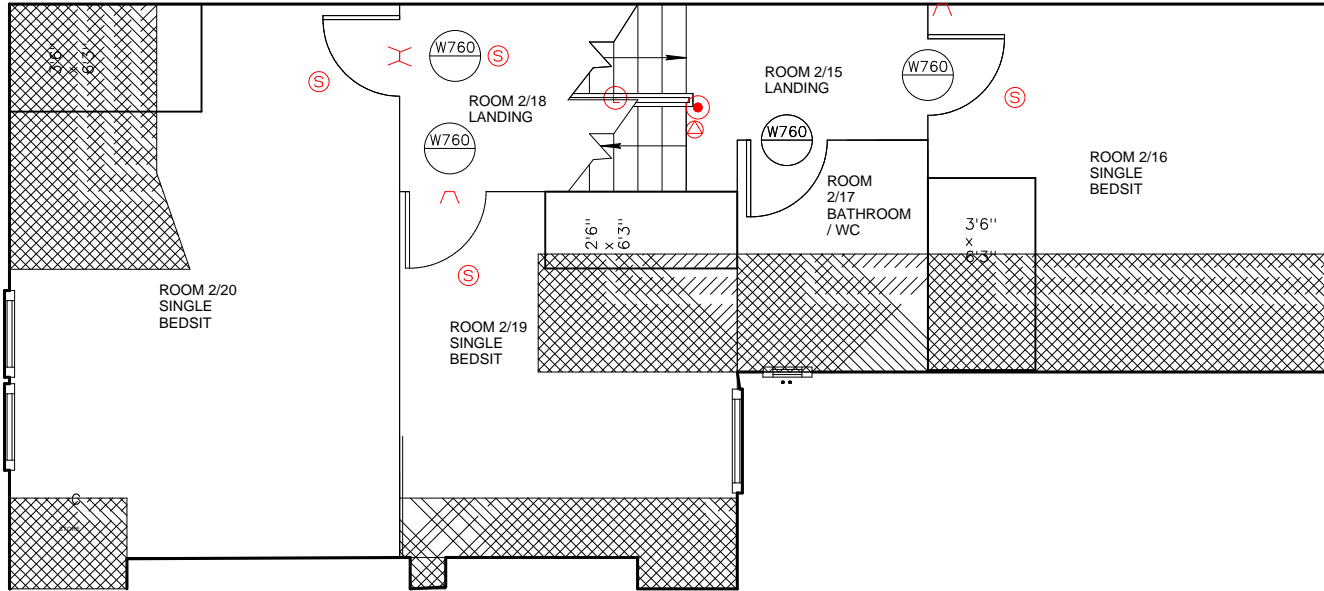

C	-	-
B	-	-
A	-	-
REV	DATE	DESCRIPTION

otwo design Ltd
 UNIT 76, DANFORTH COURT,
 1, BRACKEN GARDENS,
 LONDON,
 W14 9PE

PROJECT NUMBER:
CAMBERWELL 000/29.

CLIENT:
**R. BISSETT
 CAMBERWELL
 LONDON,**

GENERAL DRAWING NOTES:
 0.1 DO NOT SCALE DRAWING
 0.2 CHECK ALL DIMENSIONS ON SITE
 0.3 EXECUTE ALL WORK IN ACCORDANCE WITH RELEVANT BUILDING REGULATIONS, BRITISH STANDARDS AND THE L.A.C.D.

	TITLE	
	ROOM 04 (G) FIRE STRATEGY	
Drawing No: 000003 Revision: /A Date: 22/11/04	DRAWING CHECKED BY: D. KNIGHT DATE CHECKED: 22/11/04	PROJECT NO: 000/28 DRAWING NO: 0000/03 /A DATE: 22 NOV 2004

SCALE: 1:50
 ALL MEASUREMENTS IN MM

DATE: 22 NOV 2004

REVISION: /A

DESIGN BY: D. KNIGHT

THIS DRAWING REMAINS THE PROPERTY OF OTWO DESIGN LIMITED AND MAY NOT BE COPIED OR REPRODUCED IN ANY WAY WITHOUT PRIOR WRITTEN PERMISSION.

KEY:

- FIRE CALL POINT
- SMOKE HEAD
- EMERGENCY LIGHT
- SOUNDER - FIRE ALARM
- LOW CEILING HEIGHT
- FIRE ALARM PANEL
- 3 LTR WATER
- 3 LTR CO2
- FIRE BLANKET